


NOTES:
 - 16'X42' BONUS AREA ABOVE

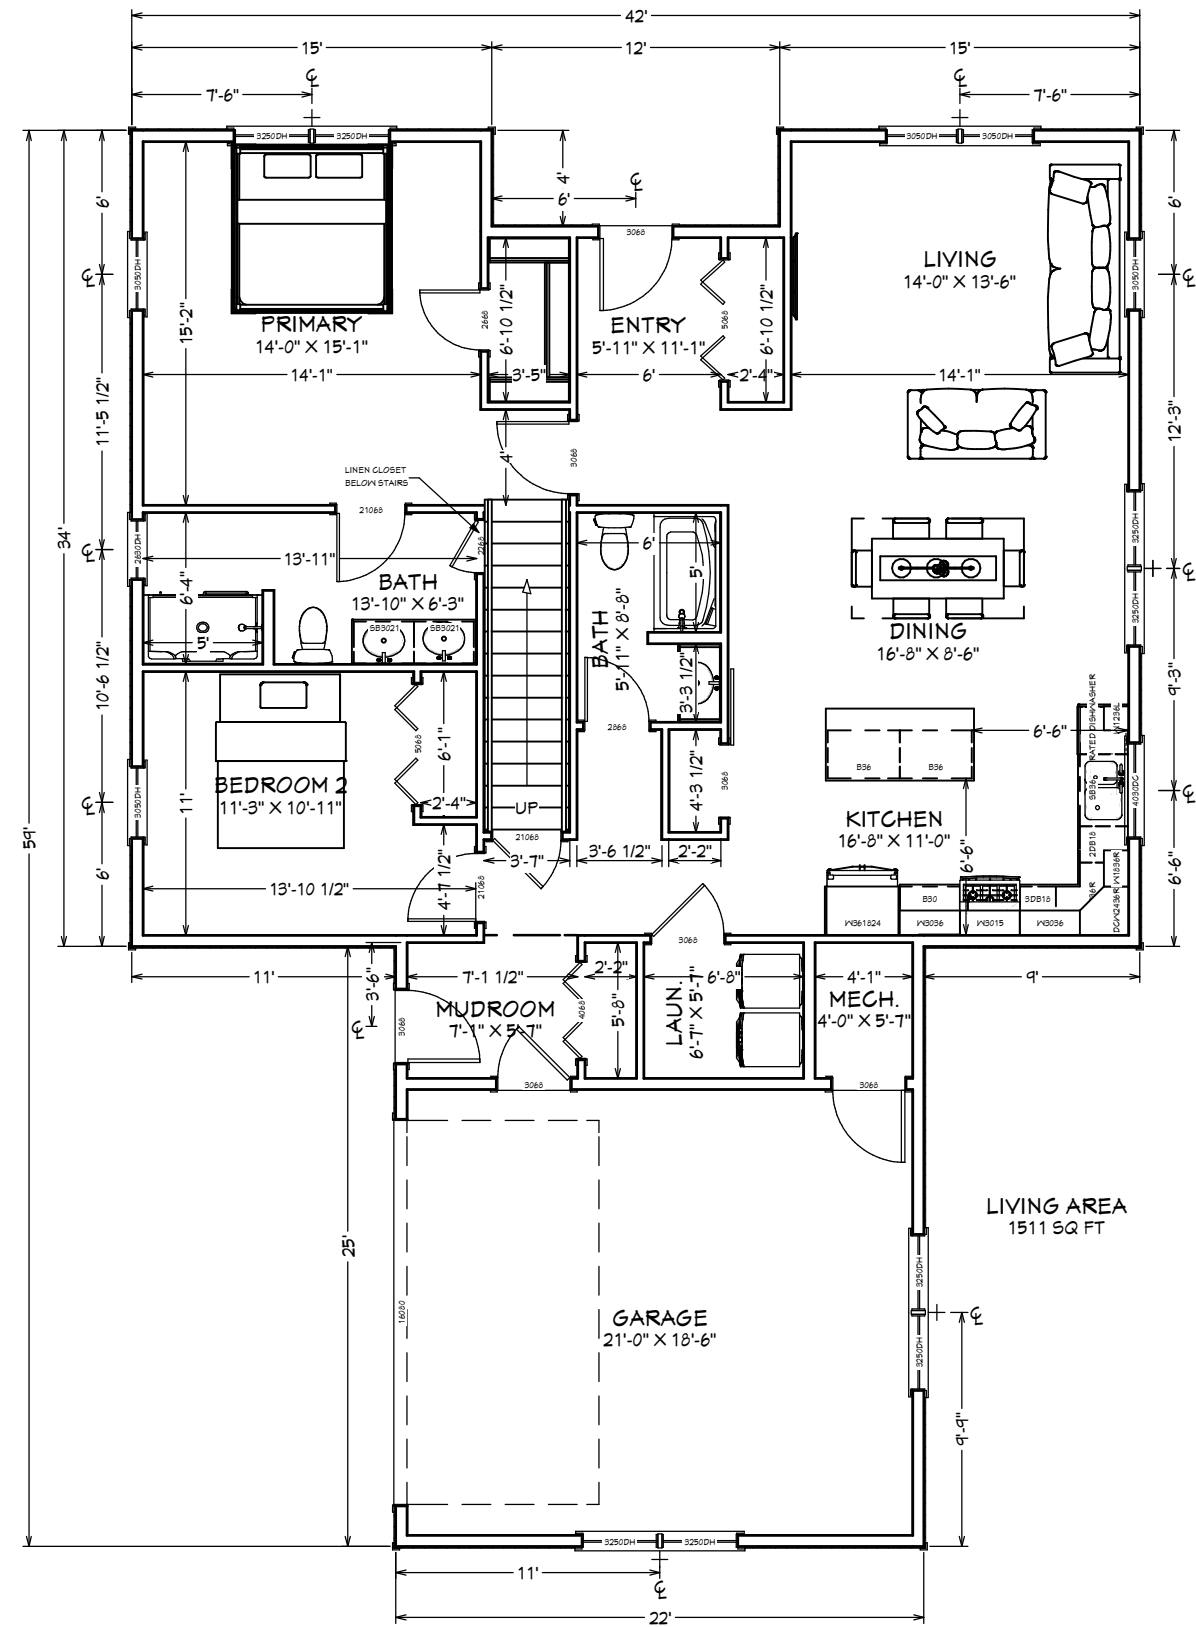

NOTE:
 GENERAL CONTRACTOR IS TO CONFIRM ALL DIMENSIONS ON THE DRAWING PRIOR TO CONSTRUCTION.
 GENERAL CONTRACTOR IS TO CONFIRM ALL SITE CONDITIONS PRIOR TO CONSTRUCTION.
 THESE PLANS HAVE NOT BEEN PREPARED BY OR REVIEWED BY A LICENSED ARCHITECT OR ENGINEER. ALL PARTIES RELYING ON THESE PLANS MUST CONFIRM ALL DIMENSIONS AND SPECIFICATIONS FOR ACCURACY AND STRUCTURAL INTEGRITY PRIOR TO CONSTRUCTION. COMPLIANCE WITH LOCAL CODES IS NOT THE RESPONSIBILITY OF THE DESIGNER. THESE DRAWINGS CONTAIN NO EXPRESS OR IMPLIED WARRANTIES.

NO.	DESCRIPTION	BY	DATE

SHEET TITLE:
1ST FLOOR PLAN

PROJECT:
FRANKLIN PARK WEST

DRAWINGS PROVIDED BY:
RESDES STUDIO, LLC

DATE:
 05/05/2024

SCALE:
 1/8" = 1'-0"

SHEET:
A-1